

# ADDENDUM #3

**ISSUE DATE:** August 2, 2016  
**PROJECT TITLE:** Fayette Co. Firing Range/Observation Tower  
**KAOD PROJECT #:** 1464.00  
**INVITATION FOR BIDS#:** 1144-B  
**RECIPIENTS:** Owner

**This addendum forms a part of the Contract Documents and modifies the original Bid documents as noted below, and shall be as binding as if incorporated in the original Contract Documents. The proposer shall acknowledge receipt of this Addendum on the Proposal Form.**

**This addendum consists of 1 page and 2 attachment**

## GENERAL


1. We would like additional clarification related to Question #19 and SK-3 from Addendum #1. The cat walk will rest on top of the railroad tie wall where possible. Where this happens the 4x4 post will be spaced at 6' O.C., will not go to the ground and only be used to support the hand/guard rail per current code requirements. Where the cat walk is not able to rest on the railroad tie wall, the 4x4 post will extend to the ground for structural support.
2. Please correct the dimension shown on the range.  
We have re-issued sheets A002 and A303 with this addendum.

Received by \_\_\_\_\_ Company \_\_\_\_\_

Note: If this addendum is not returned to the Fayette County Purchasing Department, or if it is returned unsigned, the responder shall still be responsible for the requirements of this addendum and the specifications or changes herein.

The opening date for this invitation to bid has not changed. The opening date is 3:00 pm, Monday, August 8, 2016. The Purchasing Department must receive your bid at Fayette County Purchasing, 140 Stonewall Ave. W., Suite 204, Fayetteville, GA 30214 on or before the opening time and date.

Sincerely,

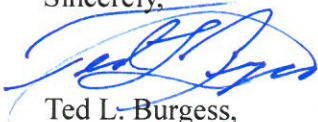


Ted L. Burgess,  
Director of Purchasing


Attachments






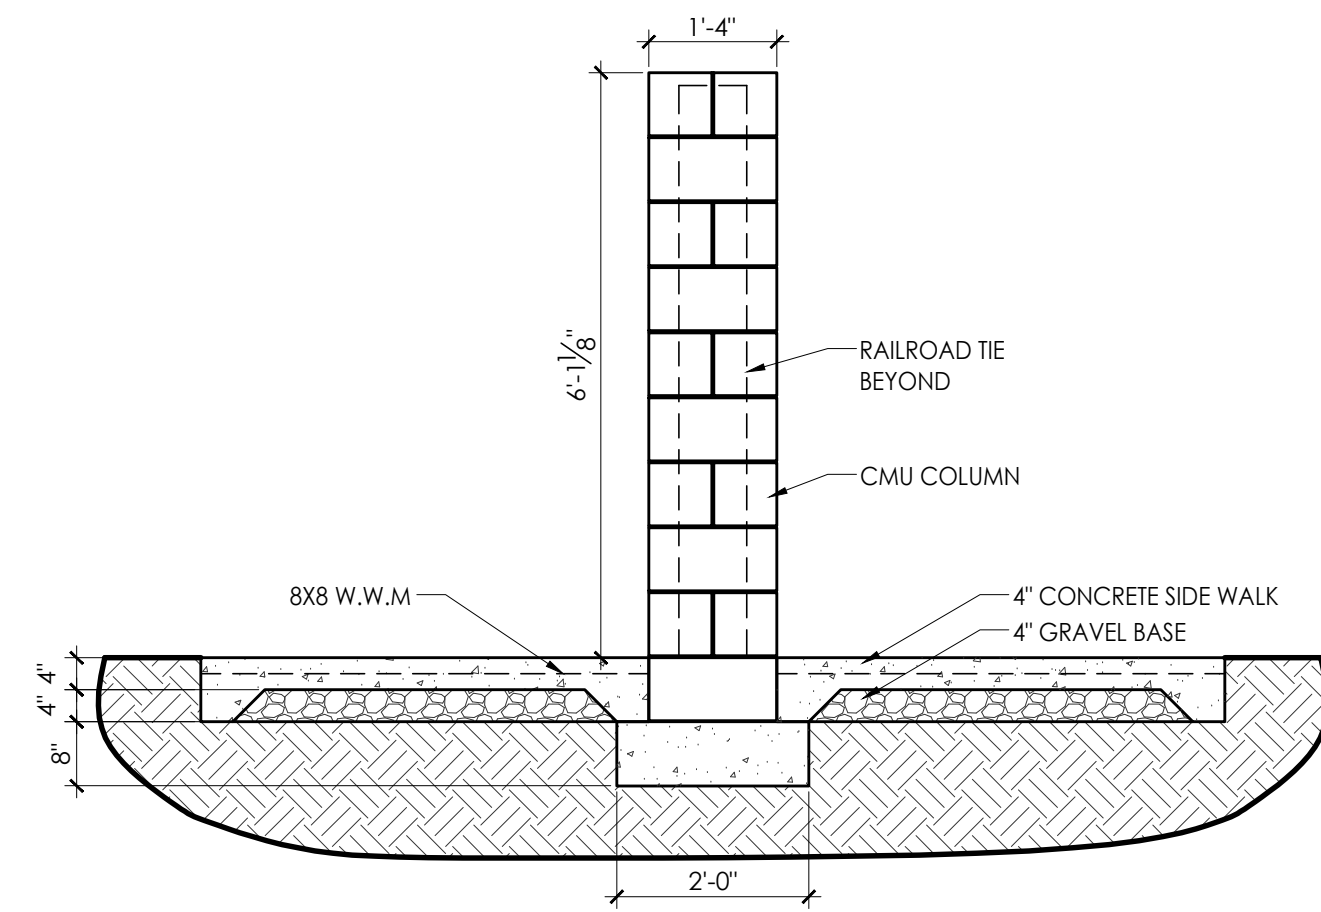


**1** WALL SECTION AT CMU  
SCALE: 1/2"=1'-0"

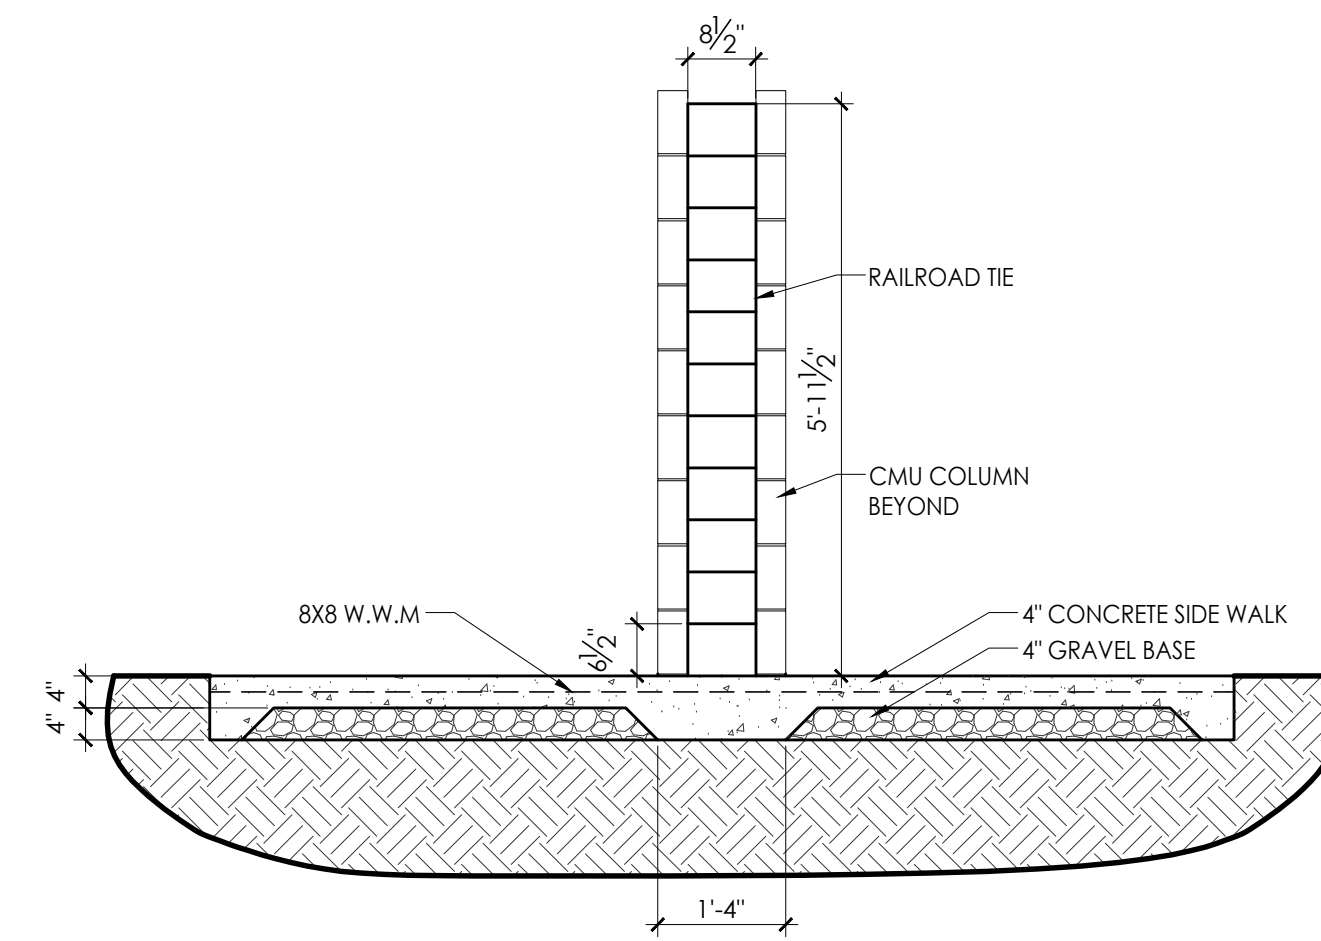

**2** WALL SECTION AT RAILROAD TIES  
SCALE: 1/2"=1'-0"

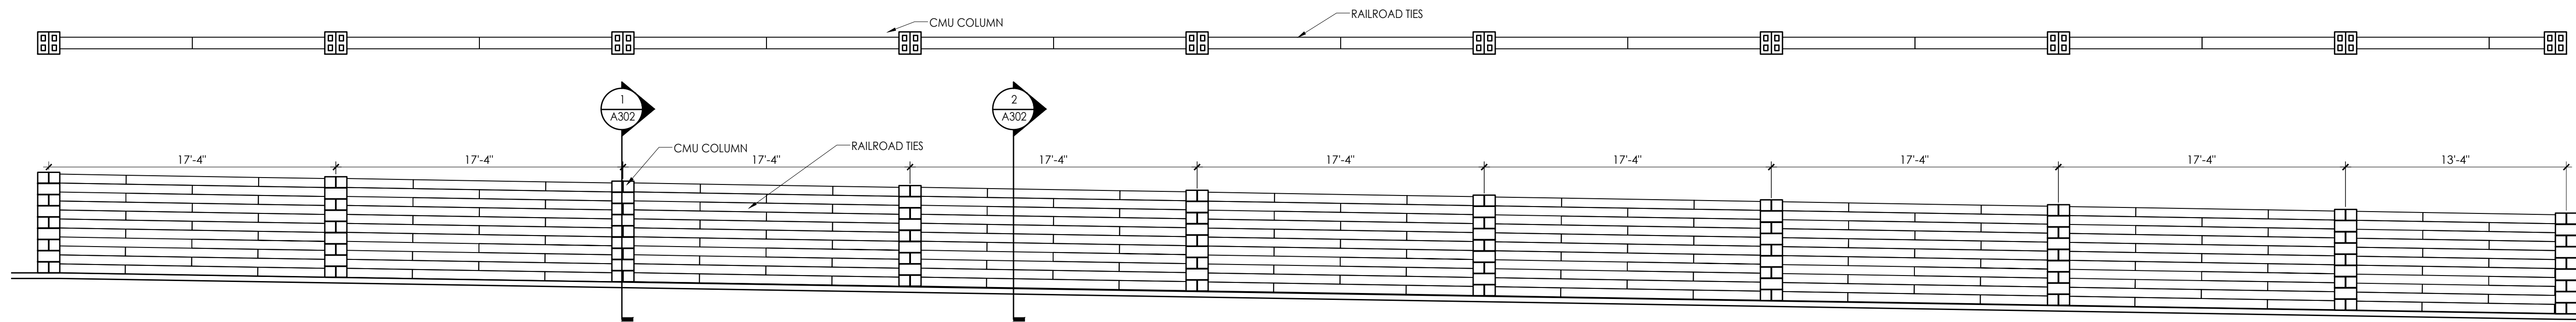

**3** WALL ELEVATION  
SCALE: 3/16"=1'-0"

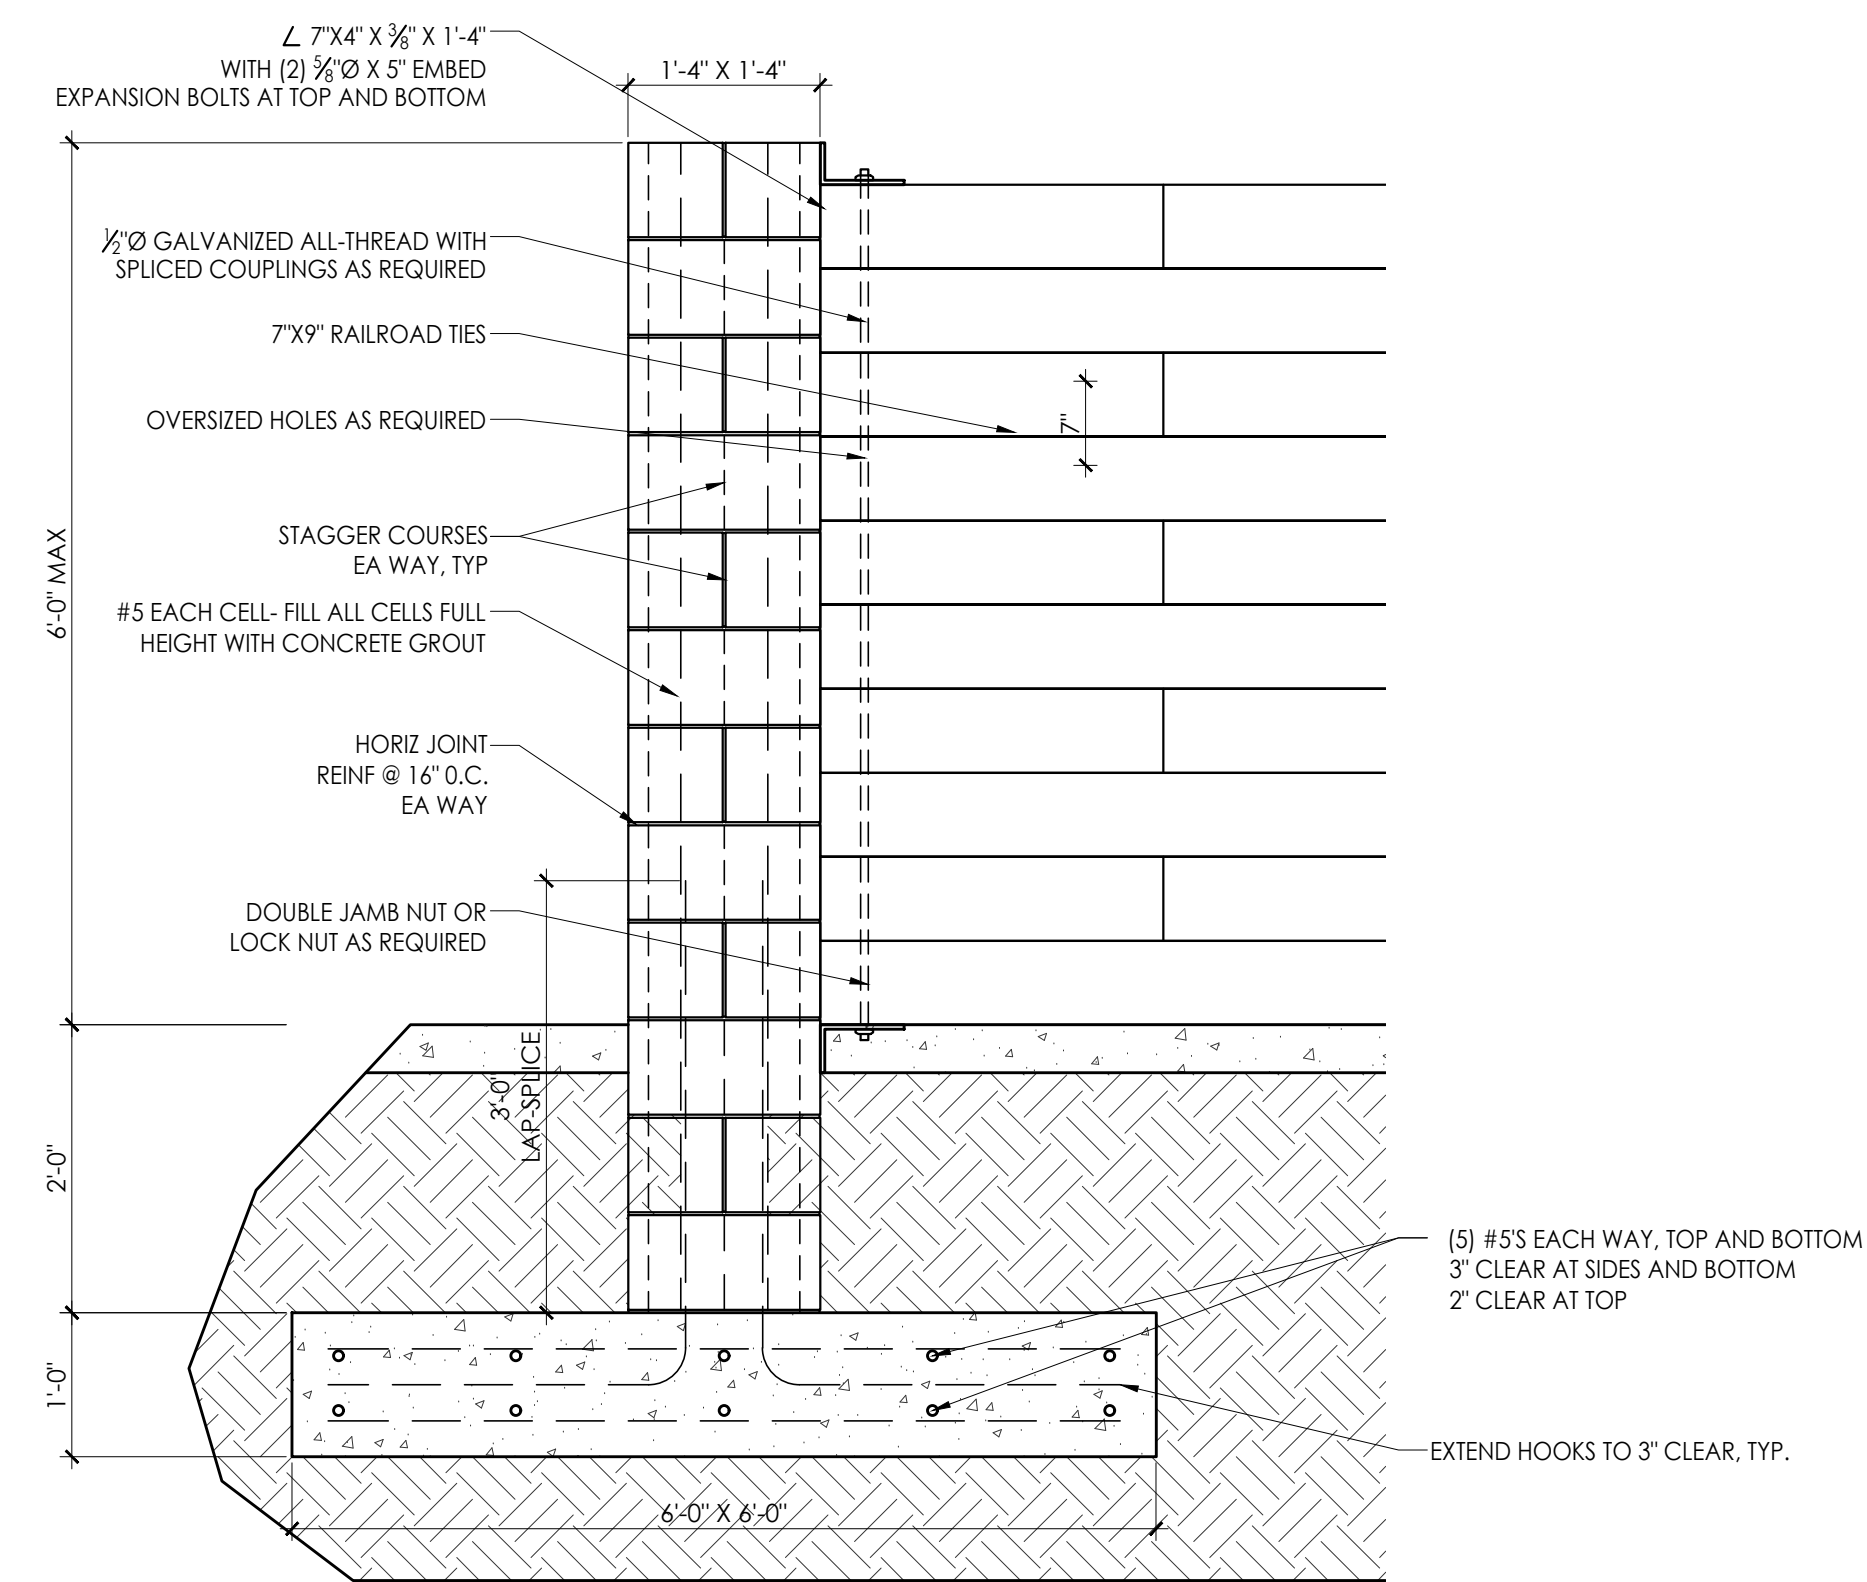

**4** WALL SECTION AT RAILROAD TIES  
SCALE: 3/4"=1'-0"

architect  
interiors  
landscape

**KAOD**  
K A Oldham Design, Inc

14 East Washington Street  
Newnan, Georgia 30263  
Telephone: (770) 683-9170  
Fax: (770) 683-9171  
E-Mail: info@kaod.com  
Web Site: www.kaod.com

PRINTED

DATE	COMMENTS
06.24.2016	FOR BID
07.12.2016	FOR PERMIT

This drawing is property of K.A. Oldham Design, Inc and may not be reproduced or used without the Architect's written permission. © 2016



FAYETTE CO.  
FIRING RANGE/  
OBSERVATION  
TOWER



340 HEWELL ROAD  
JONESBORO, GEORGIA

Prepared for  
FAYETTE CO.

COMMISSION NO:

1464.00

SHEET TITLE:

SECTIONS

SHEET NO:

**A303**

NOT ISSUED FOR CONSTRUCTION