


ROAD SECTION

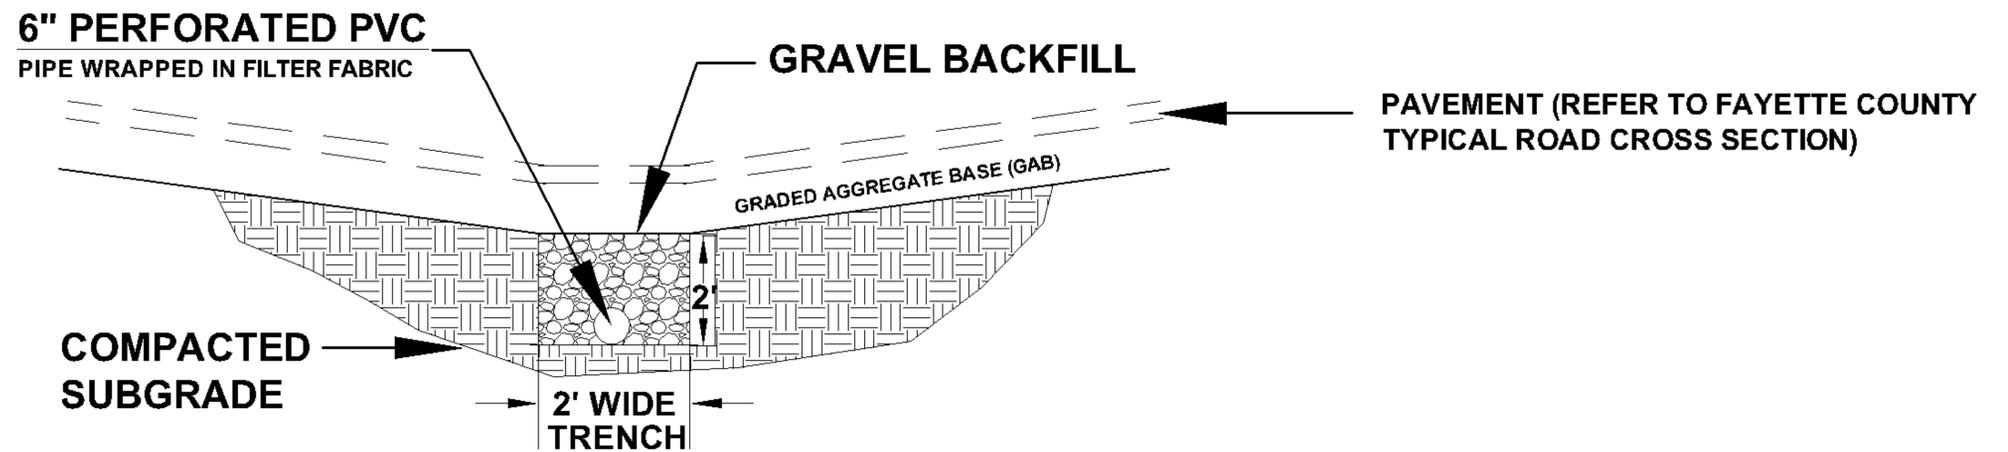

SECTION A-A'

FAYETTE COUNTY, GEORGIA
 ENGINEERING DEPARTMENT
 TELEPHONE: 770.460.5730 EXT. 5410
 WEBSITE: www.fayettecountyga.gov

**LATERAL SUBDRAIN
 DETAIL**

FIGURE 8-49.2 (e)

DRAWN BY: J J G

SCALE: NTS

DATE: SEPTEMBER 27, 2006

NO.	DATE	BY	REVISIONS