## **BOARD MEMBERS**

**STAFF** 

Arnold L. Martin, Chairman Brian Haren, Vice-Chairman John H. Culbreth, Sr. Danny England Jim Oliver Chanelle Blaine, Zoning Administrator
Chelsie Boynton, Planning and Zoning Coordinator

# AGENDA FAYETTE COUNTY PLANNING COMMISSION MEETING 140 STONEWALL AVENUE WEST June 2, 2022 7:00 pm

\*Please turn off or turn to mute all electronic devices during the Planning Commission Meetings

1. Consideration of the Minutes of the meeting held on May 19, 2022.

# **NEW BUSINESS**

2. Consideration of a Minor Final Plat for Aenchbacher Property. This property consists of two (2) lots zoned A-R, is located in Land Lot 198 of the 4<sup>th</sup> District and fronts on Old Greenville Road.

# **PUBLIC HEARING**

3. Consideration of Petition No. 1319-22 Ann Kimbell, Owner, and David Weinstein, Agent, request to rezone 10.651 acres from O-I to M-1 for a Multi-Tenant Light Industrial Facility. This property is located in Land Lot 216 of the 5<sup>th</sup> District and front(s) on S.R. 85 and Carnes Drive.

To:

Fayette County Planning Commission

From:

Chanelle Blaine, Zoning Administrator

Date:

May 24, 2022

Subject:

Minor Final Plat to be considered on June 2, 2022

# MINOR FINAL PLAT


OWNER/APPLICANT

CNB

Minor Final Plat for Aenchbacher Property

Andrew Aenchbacher

Recommend APPROVAL for the Minor Final Plat signed June 2, 2022.

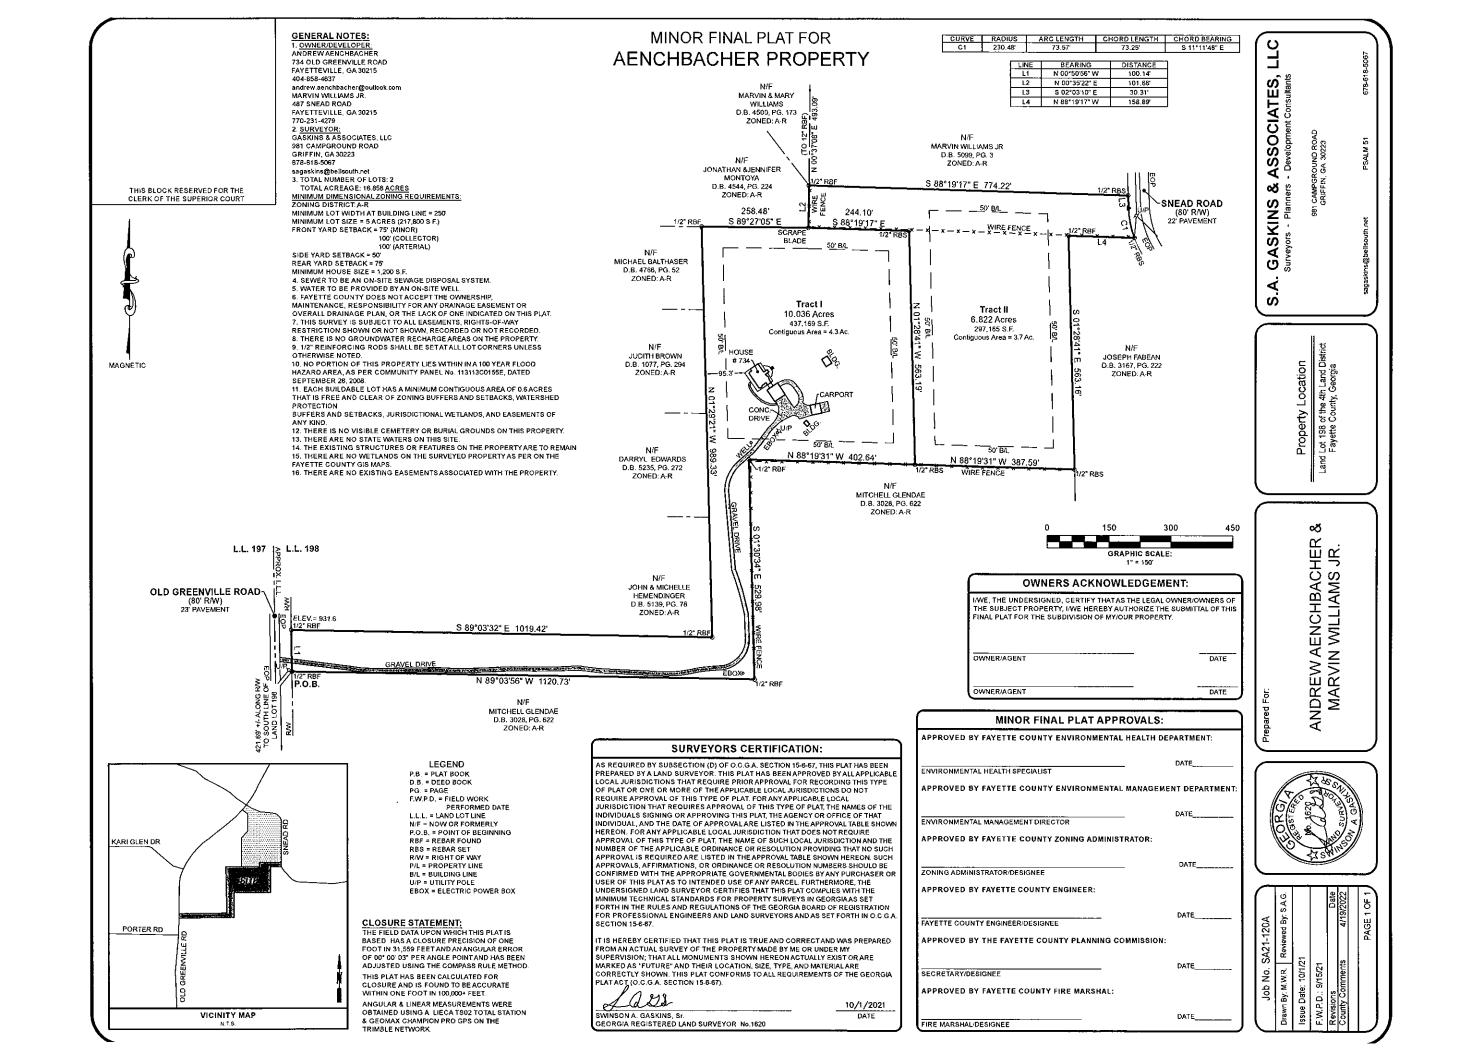

**PETITION NO: 1319-22** 

**REQUESTED ACTION:** O-I to M-1

PROPOSED USE: Multi Tenant Light Industrial

**EXISTING USE:** Undeveloped

**LOCATION:** S.R. 85 & Carnes Drive

**DISTRICT/LAND LOT(S):** 5<sup>th</sup> District, Land Lot 216

**OWNER:** Ann Kimbell

**AGENT:** David Weinstein

PLANNING COMMISSION PUBLIC HEARING: June 2, 2022

**BOARD OF COMMISSIONERS PUBLIC HEARING: June 23, 2022** 

# **APPLICANT'S INTENT**

Applicant proposes to rezone 10.651 acres from O-I to M-1 for a multi-tenant light industrial facility.

# **STAFF RECOMMENDATION**

APPROVAL

1-1. 1319-22

## **INVESTIGATION**

## A. PROPERTY SITE

The subject property is a 10.651 tract fronting on S.R. 85 in Land Lot 216 of the 5<sup>th</sup> District. S.R. 85 is classified as a Major Arterial road and Carnes Drive is classified as a County Local road on the Fayette County Thoroughfare Plan. The subject property is undeveloped and currently zoned O-I.

**Rezoning History:** On September 14, 1989, the Board of Commissioners adopted a new zoning district called L-B (Limited Business). The intent was to provide planned, large-scale, mixed-use development along the major thoroughfares where sewer was planned, and particularly along SR 85 North.

On September 13, 1990, the Board of Commissioners amended the L-B zoning district and blanket zoned approximately 830 acres (including the subject property) in the SR 85 North corridor from A-R (Agricultural- Residential) to L-B. From 1991 through 1997 no one had ever developed under the L-B zoning district, because sewer was not forthcoming in the corridor. The L-B zoning district was deleted from the Fayette County Zoning Ordinance on January 14, 1998. Therefore, all properties that were zoned L-B were rezoned to a valid zoning district.

The rezoning Petition #974-98 for O-I zoning was approved by the Board of Commissioners on April 9, 1998.

## B. SURROUNDING ZONING AND USES

The general situation is a 10.651-acre parcel is zoned O-I (Office-Institutional). In the vicinity of the subject property is land which is zoned M-1, C-H, & C-C. See the following table and also the attached Zoning Location Map.

The subject property is bound by the following adjacent zoning districts and uses:

Direction	Acreage	Zoning	Use	Comprehensive Plan
North (across Carnes Drive)	1.5 2.45 0.9	M-1 M-1 M-1	Light-Industrial Light-Industrial Undeveloped	Commercial Commercial
South	6.98	С-Н	Light-Industrial	Commercial
West (across SR 85 N	0.5 0.8 116.81	C-C C-C C-H	Single-family Residential Single-family Residential Amusement Park	Commercial
East (Kenwood Bus. Park)	1.0 1.0 1.0 1.0 1.0 1.0 1.0	C-H M-1 M-1 M-1 C-H C-H	Light-Industrial	Light-Industrial

# C. COMPREHENSIVE PLAN

The subject property lies within an area designated for Commercial on the Future Land Use Plan map. However, this request conforms to the Fayette County Comprehensive Plan in terms of the SR 85 North of Fayetteville commercial area description which states:

SR 85 North of Fayetteville: A nonresidential corridor, this area extends from the city limits of Fayetteville north to the county line. It provides an area where a variety of nonresidential uses including commercial, office, and light industrial are appropriate. The area contains opportunity for infill, redevelopment and new development.

#### D. ZONING/REGULATORY REVIEW

The applicant seeks to rezone from O-I to M-1 for the purpose of developing a multitenant light industrial facility. The subject property will be subject to the M-1 zoning district regulations and the SR 85 North Overlay Zone (see attached).

The concept plan depicts a total of three (3) proposed structures. One (1) structure will be utilized for a single-tenant warehouse building consisting of 18,000 square feet, and the other two (2) structures will be utilized as a multi-tenant industrial building consisting of 23,250 square feet each.

# State Route 85 North Overlay Zone

Due to the frontage on State Route 85 North, development of the property is subject to the requirements of the State Route 85 North Overlay Zone. The Overlay Zone requirements are in addition to the M-1 zoning district requirements. Overlay Zone requirements including, but not limited to, the following: a 100 foot setback from the right-of-way of SR 85, a 50 foot setback for impervious surfaces from right-of-way of SR 85 and architectural standards.

#### Access

The Concept Plan submitted indicates one (1) access from SR 85 North (see GDOT comments below).

# Site Plan

Should this petition be approved, the owner/developer must submit a Site Plan as required by Section 104-28 of the Development Regulations. Access must comply with the provisions of Section 104-55. of the Development Regulations and the Georgia D.O.T., as appropriate. The subject property must comply with all applicable Fayette County Code regulations.

## E. REVIEW OF CONCEPT PLAN

The applicant is advised that the Concept Plan is for illustration purposes only. Any deficiencies must be addressed at the time of submittal of the Site Plan, as applicable.

#### F. DEPARTMENTAL COMMENTS

## Water System

FCWS has no objection to the proposed rezoning. Water is available along the west side of GA-85 provided in a 10" PVC watermain and along the north side of Carnes Dr in an 8" PVC watermain.

# Public Works / Environmental Management

# **County Road Frontage Right of Way Dedication**

GA Hwy 85 is a **Major Arterial** roadway and the GADOT controls all entrances and exits onto the state route. Any proposed site entrances and exits on GA Hwy 85 will be permitted through GADOT.

Carnes Drive is an **Internal Local** roadway. The existing right of way on Carnes Drive is 60', which is the required standard, so no additional right of way dedication is required.

#### Traffic Data

According to the GDOT on-line traffic data, the annual average daily traffic for State Route 85 approximately one (1) mile from the site is **30,900 vehicles per day (August 2020)**. The owner has not submitted traffic data for the proposed development, however the uniform rezoning of the existing tract without modification proposes a negligible effect on existing traffic patterns to Hwy 85

# **Sight Distance**

Minimum sight distances will have to be satisfied for any proposed new road intersections. GADOT will review sight distances for any driveways added to GA Hwy 85. Fayette County EMD will review sight distances for new driveways on Carnes Drive

# Floodplain Management

The 10.651-acre request for rezoning **DOES NOT** contain floodplain per FEMA FIRM panel 13113C0106E dated September 26, 2008. The property **DOES NOT** contain additional floodplain delineated in the FC 2013 Future Conditions Flood Study.

#### Wetlands

The property **DOES NOT** contain wetlands per the U.S. Department of the Interior, Fish and Wildlife Service 1994 National Wetland Inventory Map.

#### **Watershed Protection**

There **ARE NOT** state waters located on the subject property.

#### Groundwater

The property **IS NOT** within a groundwater recharge area.

# **Post Construction Stormwater Management**

This development WILL BE subject to the Post-Development Stormwater Management Ordinance if re-zoned and developed with more than 5,000 square feet of impervious surfaces.

# **Environmental Health Department**

This office has no objection at this time.

# **Fire**

This office has no objection at this time.

# **Georgia Department of Transportation**

GDOT preference would be for the applicant to obtain their access from Carnes Drive, if an access is desired from the state route the access spacing requirement of 350' for the posted speed limit of 55 for SR 85 has to be met being measured from the egress radius of Carnes Drive southward.

# **STAFF ANALYSIS**

This request is based on the petitioner's intent to rezone said property from to O-I to M-1 for the purpose of developing Light-Industrial. Per Section 110-300 of the Fayette County Zoning Ordinance, Staff makes the following evaluations:

- 1. The subject property lies within an area designated for Commercial. This request conforms to the Fayette County Comprehensive Plan in terms of the SR 85 North of Fayetteville commercial area description which states:
  - SR 85 North of Fayetteville: A nonresidential corridor, this area extends from the city limits of Fayetteville north to the county line. It provides an area where a variety of nonresidential uses including commercial, office, and light industrial are appropriate. The area contains opportunity for infill, redevelopment and new development.
- 2. The proposed rezoning will not adversely affect the existing use or usability of adjacent or nearby property.
- 3. The proposed rezoning will not result in a burdensome use of roads, utilities, or schools.
- 4. Existing conditions and the area's continuing development as a non-residential district support this petition.

Based on the foregoing Investigation and Staff Analysis, Staff recommends APPROVAL.

#### REZONING LETTER OF INTENT

Fayette County
Planning and Zoning Department
Attn: Chanelle N. Blaine, AICP
140 Stonewall Avenue West, Suite 202
Fayetteville, GA 30214

RE: Letter of Intent - Rezoning Application for the property located at Carnes Drive and GA Hwy 85, Fayette County Georgia, Tax Parcel Number 0546 029 (the "Property")

Dear Ms. Blaine:

DEW Capital Investments, LLC and 130 Carnes Drive, LLC (the "Authorized Agent") on behalf of Ann Kimbell (the "Owner") request a rezoning of the approximately 10.651 acre parcel located at Carnes Drive and GA Hwy 85, Fayette County Georgia, Tax Parcel Number 0546 029 from the O-I Office Institutional District to the M-1 Light Industrial District. The intent is to allow for light industrial uses on the site consistent with most of the neighboring parcels of the Property. The request to rezone to M-1 Light Industrial is an appropriate zoning transition because the site lies adjacent to Kenwood Business Park which is predominantly occupied by light industrial uses and is consistent with the intent of the overlay district in which the Property lies.

The surrounding uses are as follows:

- East/North: Carnes Drive and GA Hwy 85 North, directly to the north of the subject site there are three (3) parcels zoned M-1 Light Industrial (parcels 0546 019, 0546 075, and 0546 074, which also has frontage on GA Hwy 85);
- West: Eight (8) parcels all used with warehouses, half of which are zoned M-1 Light
  Industrial (parcels 054501020, 054501019, 054501018, 054501017) and one (1) which
  is owned by the Authorized Agent 130 Carnes Drive, LLC (parcel 054501021); and
- South: 6.98 acres of land with one (1) existing warehouse.

Our proposal for M-1 Light Industrial, as it relates to these surrounding uses, is the best and most practical use for the Property due to its location, shape, size, and many other factors. The subject property is located directly adjacent to the Kenwood Business Park, which serves as a bustling light industrial economic zone for Fayette County. The industrial park has almost no vacancy and as of this writing, to the Authorized Agent's knowledge, there are almost no industrial properties available for occupancy in all of Fayette County. As platted, the Kenwood Business Park has about 35 parcels most of which are zoned M-1 Light Industrial. Just further west of the subject Property, there are approximately 50 more parcels that are all zoned M-1 Light Industrial.


Rezoning the subject Property to M-1 Light Industrial will further advance the growth of businesses and jobs in the County. The proposal would not burden existing infrastructure and the light industrial uses are consistent with the adjacent Kenwood Business Park. The addition of this Property to an M-1 Light Industrial use will provide more outlets for local small and medium size businesses to serve the residents of Fayette County without adding additional strain on the school


systems or other infrastructure. Small and medium size businesses makeup the backbone of any strong economy that wishes to continue to grow and provide various goods and services to its residents. There is no question that the development of the Property for light industrial uses will provide a path to more jobs and increased real estate taxes and sales tax revenues for the County. This will surely be a marked improvement to the current use of the site as it is currently vacant and produces very little tax revenue.

The Authorized Agent and owner respectfully request that the Fayette County Commissioners, Planning Commission and Planning Staff approve and support the Authorized Agent's rezoning request to allow for the Property to be changed to the M-1 Light Industrial use category to support light industrial uses consistent with neighboring properties, which is the most economically viable use of the subject Property and would provide the most benefit to the County and its residents. The Authorized Agent, owner, and their representatives welcome the opportunity to meet with all interested parties and representatives.

Respectfully.


David E. Weinstein, Esq.

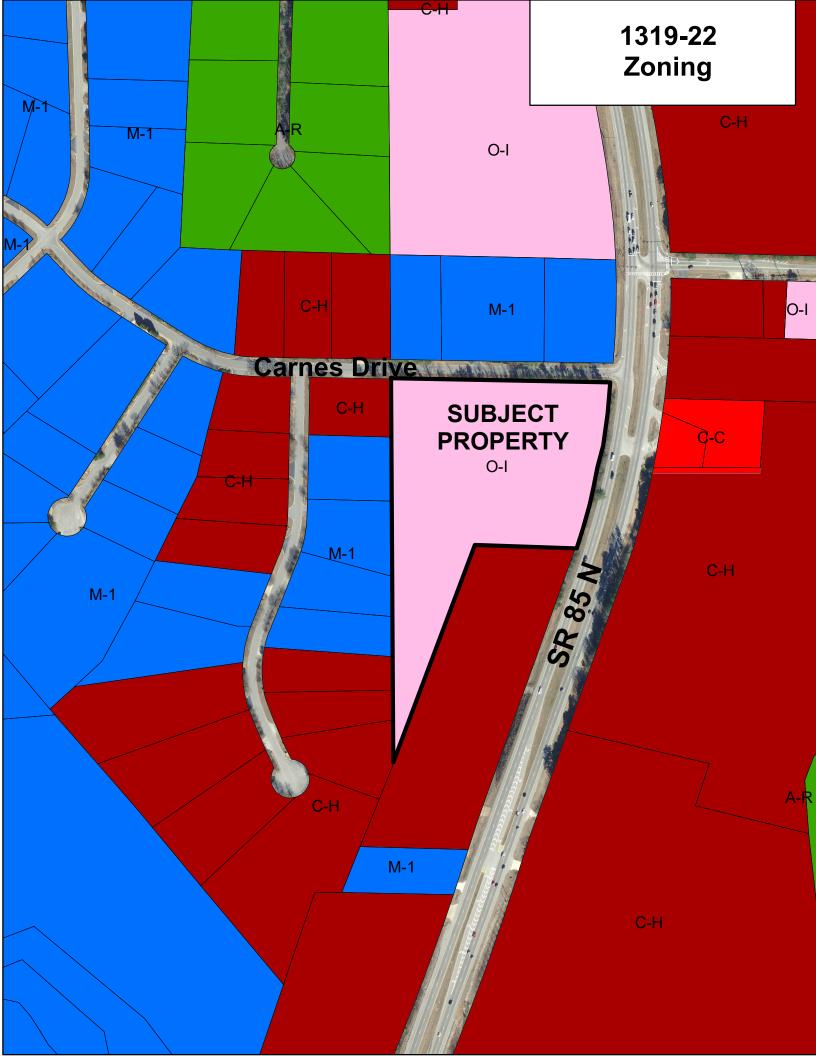

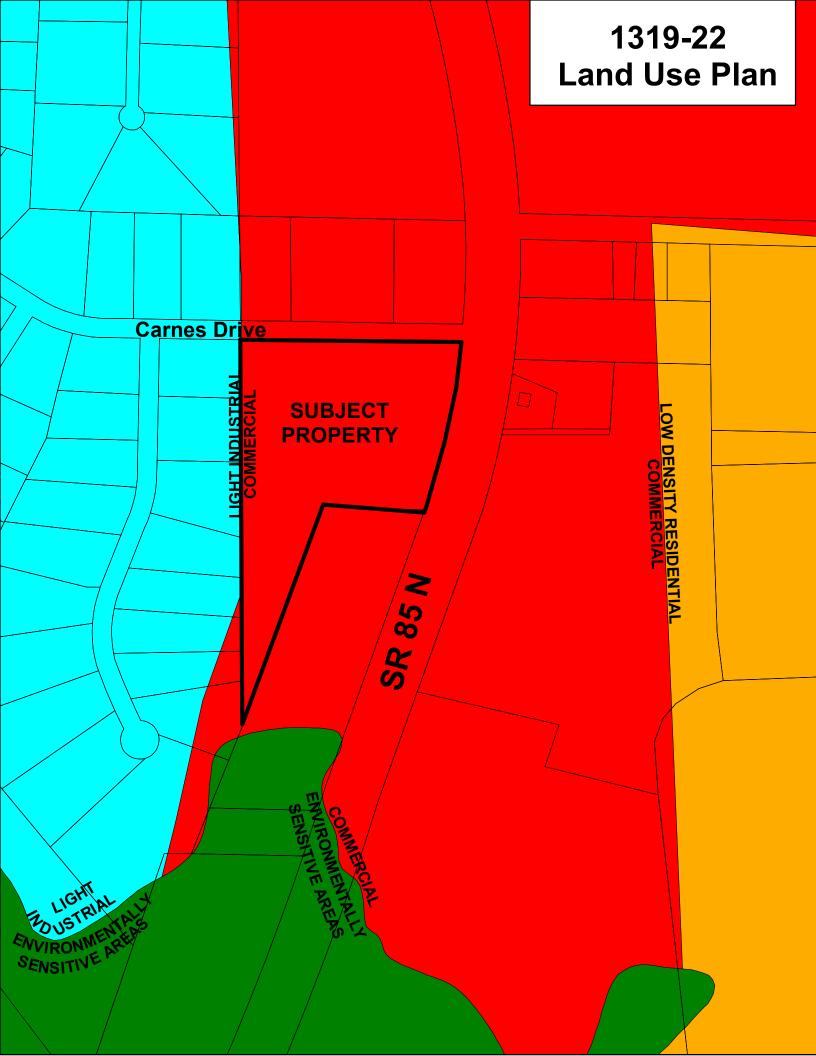



# 1319-22 County Proximity

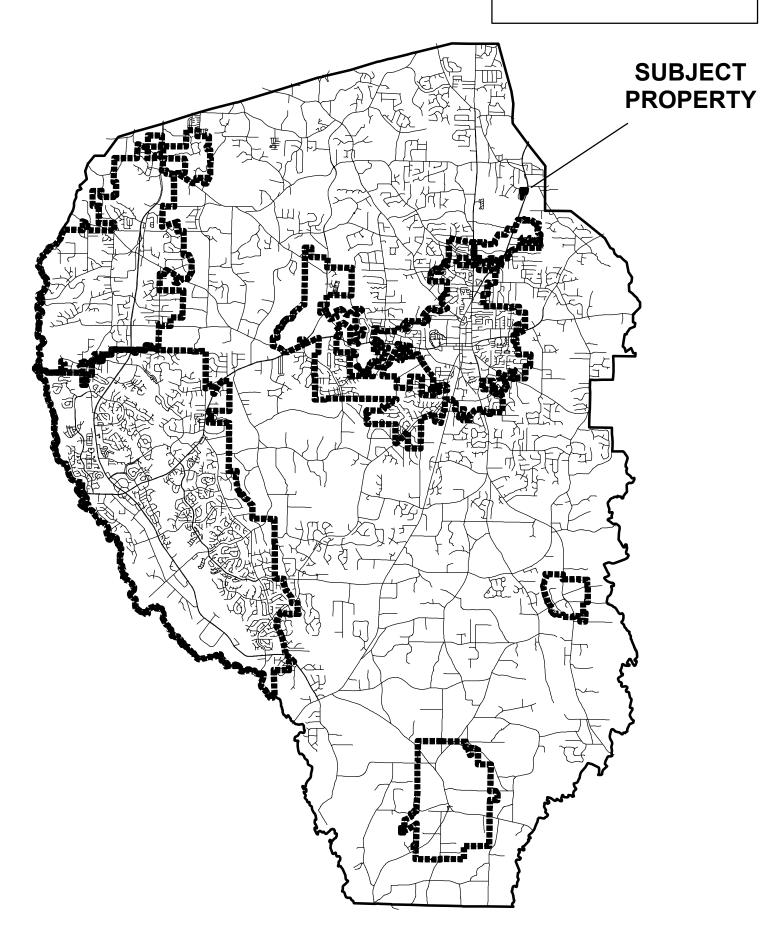



# **BOHLER**//

# CARNES DRIVE REZONING PLAN 'A-2'

211 PERIMETER CENTER PKWY NE, SUITE 425 ATLANTA, GEORGIA 30346 Phone: (678) 695-6800 GA@BohlerEng.com



150 75 37.5 0 150 1"=150'

04/28/2022 | DW | GAA220054 | Rev. A-2

# APPLICATION TO AMEND TO AMEND THE OFFICIAL ZONING MAP OF FAYETTE COUNTY, GA

PROPERTY OWNERS: Ann Kimbell (aka Ana Kimble)					
MAILING ADDRESS: 723 Goza Road, Fayetteville, GA 30215					
PHONE:					
AGENT FOR OWNERS: DEW CAPITAL INVESTMENTS, LLC/130 Carnes Drive, LLC ATTN: David Weinstein					
MAILING ADDRESS: 3211 Windsor Lake Drive NE, Brookhaven, GA 30319					
PHONE: (404) 218-1677 E-MAIL: dweinstein@dweinsteinpc.com					
PROPERTY LOCATION: LAND LOT 216 LAND DISTRICT 5 PARCEL 0546 029 LAND DISTRICT PARCEL					
TOTAL NUMBER OF ACRES REQUESTED TO BE REZONED: 10.651 per survey dated 4/14/22					
EXISTING ZONING DISTRICT: OI PROPOSED ZONING DISTRICT: M1					
ZONING OF SURROUNDING PROPERTIES: M1 AND CH					
PRESENT USE OF SUBJECT PROPERTY: VACANT LAND					
PROPOSED USE OF SUBJECT PROPERTY: MULTI TENANT LIGHT INDUSTRIAL					
LAND USE PLAN DESIGNATION:					
NAME AND TYPE OF ACCESS ROAD: N HIGHWAY 85					
LOCATION OF NEAREST WATER LINE:					
(THIS AREA TO BE COMPLETED BY STAFF): PETITION NUMBER: 1319- 22					
[ ] Application Insufficient due to lack of:					
by Staff: Date: <u>April 29, 2022</u>					
[V] Application and all required supporting documentation is Sufficient and Complete					
by Staff: Date: <u>April 29, 2022</u>					
DATE OF PLANNING COMMISSION HEARING: June 2, 2022					
DATE OF COUNTY COMMISSIONERS HEARING: June 23, 2032					
Received from <u>Javid Winstein</u> a check in the amount of 350.00 for application filing fee, and \$ 40 00 for deposit on frame for public hearing sign(s).					
Date Paid: April 29, 2022 Receipt Number: 0/4653					

# PROPERTY OWNER CONSENT AND AGENT AUTHORIZATION FORM (Applications require authorization by ALL property owners of subject property).

Name(s) of All Property Owners of Record found on th	e latest recorded deed for the subject property:
Ann Kimbell (AKA	An Kinble)
Please Print Names	
Property Tax Identification Number(s) of Subject Prop	erty: 0546029
(I am) (we are) the sole owner(s) of the above-referenced prop	•
in Land Lot(s) 7 6 of the 57	District, and (if applicable to more than one land
district) Land Lot(s) of the	District, and said property consists of a total of
(I) (We) hereby delegate authority to Attn: Daid W	orded plat for the subject property is attached herewith).
DEW Capital INV	pinchely
rezoning. As Agent, they have the authority to agree to any a	nd all conditions of zoning which may be imposed by the
Board.	
(I) (IV)	action including written statements on showings made in
(I) (We) certify that all of the information filed with this appli- any paper or plans submitted herewith are true and correct to	tation including written statements of showings made in the best of (my) (our) knowledge and belief. Further, (I)
(We) understand that this application, attachments and fees l	become part of the official records of the Fayette County
Zoning Department and may not be refundable. (I) (We) wherein by me/us will result in the denial, revocation or admini	inderstand that any knowingly false information given
further acknowledge that additional information may be	
application.	THON OF THE
$\alpha$	O OTARL W
Una Kimbell	EXPIRES
Signature of Property Owner 1 302/3	Signature of Notary Public: GEORGIA
Signature of Property Owner 1  723 Hoza Rd. Fayeirle, Ha	4-14-22 PUBLIC AL
Address Address	Date TIME TON COUNTY
	mmm.
Signature of Property Owner 2	Signature of Notary Public
Address	Date
Address	
Signature of Property Owner 3	Signature of Notary Public
Signature of Property Switch S	2.g
Address	Date
	THONOGEN
Signature of Authorized Agent	Signature of Notary Public EXPIRES
2211 Winds IN the WA	
3211 Windsox Lake Dr ME Address Brookhun CA 30319	$\frac{1}{19-19-22} = \frac{1}{19-19-20}$ Date
Brookluin CA 30319	PUBLICON TO CONTINUE OF THE PROPERTY OF THE PR
· ·	WALLON OF THE

# DEW CAPITAL INVESTMENTS, LLC/130 CARNES DRIVE, LLC

NAME:	ATTN: DAVID WEINSTEIN	PETITION NUMBER:
ADDRESS:	10.651 ACRES LOCATED AT CARNES	DRIVE AND N HWY 85
COUNTY, C	GEORGIA.	TY IN THE UNINCORPORATED AREAS OF FAYETTE  affirms that he is the owner or the specifically
authorized a	agent of the property described below. Sai	id property is located in a(n) OI Zoning District.
He/She resp	ectfully petitions the County to rezone the p	property from its present classification and tenders herewith the
sum of \$37	to cover all expenses of pub	olic hearing. He/She petitions the above named to change its
classification	n to <u>M1</u>	
This proper	ty includes: (check one of the following)	
[ ] See attac	ched legal description on recorded deed fo	r subject property or
[X] Legal de	escription for subject property is as follows	SEE ATTACHED EXHIBIT
PUBLIC HE	EARING to be held by the Planning Comm , 20_22 a	ission of Fayette County on the 2ND day of t 7:00 P.M.
of JUNE	, <b>20</b>	
SWORN TO	O AND SUBSCRIBED BEFORE ME THIS	S 29th DAY OF April , 2023
NOTARY P	PUBLIC STARY  SEPIRES A  PUBLIC STARY  OF OF OR 2023  PUBLIC STARY  PUBL	APPLICANT'S SIGNATURE

# DISCLOSURE STATEMENT

Please check one:	1/	
Campaign contributions -	X No	Yes (see attached disclosure report)

TITLE 36. LOCAL GOVERNMENT
PROVISIONS APPLICABLE TO COUNTIES AND MUNICIPAL CORPORATIONS
CHAPTER 67A. CONFLICT OF INTEREST IN ZONING ACTIONS

O.C.G.A. § 36-67A-3 (2011)

§ 36-67A-3. Disclosure of campaign contributions

- (a) When any applicant for rezoning action has made, within two years immediately preceding the filing of that applicant's application for the rezoning action, campaign contributions aggregating \$250.00 or more to a local government official who will consider the application, it shall be the duty of the applicant to file a disclosure report with the governing authority of the respective local government showing:
- (1) The name and official position of the local government official to whom the campaign contribution was made; and
- (2) The dollar amount and description of each campaign contribution made by the applicant to the local government official during the two years immediately preceding the filing of the application for the rezoning action and the date of each such contribution.
- (b) The disclosures required by subsection (a) of this Code section shall be filed within ten days after the application for the rezoning action is first filed.
- (c) When any opponent of a rezoning action has made, within two years immediately preceding the filing of the rezoning action being opposed, campaign contributions aggregating \$250.00 or more to a local government official of the local government which will consider the application, it shall be the duty of the opponent to file a disclosure with the governing authority of the respective local government showing:
- (1) The name and official position of the local government official to whom the campaign contribution was made; and
- (2) The dollar amount and description of each campaign contribution made by the opponent to the local government official during the two years immediately preceding the filing of the application for the rezoning action and the date of each such contribution.
- (d) The disclosure required by subsection (c) of this Code section shall be filed at least five calendar days prior to the first hearing by the local government or any of its agencies on the rezoning application.

**HISTORY:** Code 1981, § 36-67A-3, enacted by Ga. L. 1986, p. 1269, § 1; Ga. L. 1991, p. 1365, § 1; Ga. L. 1993, p. 91, § 36.

BK 2384 PG 419-420

John Kim bell After recording, return to: 723 Goza Road Fayetteville, Georgia 30215

STATE OF GEORGIA

COUNTY OF FAYETTE

# EXECUTOR'S DEED

THIS INDENTURE is made as of 10 day of November between JOHN KIMBELL as Executor of the Last Will and Testament of CHARLOTTE CLARA CARNES MCCLURE (hereinafter referred to as the "Deceased"), late of FAYETTE County, Georgia (hereinafter referred to as "Grantor") and ANN KIMBELL (hereinafter referred to as "Grantee") ("Grantor" and "Grantee" to include their respective heirs, successors, executors, administrators, legal representatives and assigns where the context requires or permits).

## WITNESSETH

GRANTOR (acting under and by virtue of the power and authority contained in the Last Will and Testament of the Deceased, it having been duly probated and recorded in the Court of Probate of Fayette County, Georgia), for and in consideration of love and affection and other good and valuable consideration in hand paid at and before the scaling and delivery of these presents (the receipt of which is hereby acknowledged), has granted, bargained, sold and conveyed, and by these presents does grant, bargain, sell and convey unto Grantee, all that tract or parcel of land lying and being in Land Lots 216, 217 and 232 of the 5th District of Fayette County, Georgia (hereinafter referred to as the "Land"), as more particularly described in the attached Exhibit "A", which Exhibit is incorporated herein.

TO HAVE AND TO HOLD the Land with all and singular the rights, members and appurtenances thereof, to the same being, belonging, or in anywise appertaining, to the only proper use, benefit and behoof of Grantee forever, in as full and ample a manner as the same was held, possessed and enjoyed, or might have been held, possessed and enjoyed, by the Deceased.

Preparer has not performed a title examination or confirmed the legal description, and as such, makes no representation with regard to the same.

EXECUTED under seal as of the date above.

signed, scaled and delivered in

GRANTOR:

hn Kimbell, Executor

Under the Last Will and Testament of

Charlotte Clara Carnes McClure, de

