


# FAYETTE COUNTY BROOM BLVD. STREAMBANK STABILIZATION AND LANDSCAPE IMPROVEMENTS PROJECT 6509L

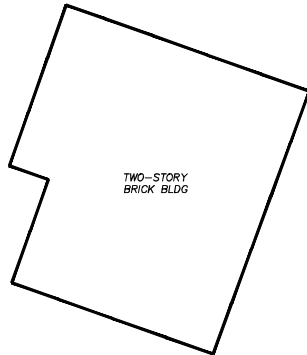

N/F  
CELENA S. CULPEPPER  
D.B. 4677, PG. 674  
P.B. 7, PG. 161  
TAX ID.  
04-35-40



CHAPPELL RD  
(80' R/W)

EXIST. R/W

BROOM BLVD  
(50' R/W)

DOUBLE  
6"x5"  
CULVERT

EXIST. R/W  
N0076°03'W  
234.43'

CHAPPELL RD  
(80' R/W)

APPROXIMATE LOCATION OF TREE TO BE  
REMOVED, 30" DBH

N/F  
CHRISTOPHER & MARY HALE  
D.B. 4616, PG. 375  
D.B. 4488, PG. 638  
P.B. 7, PG. 161  
TAX ID.  
04-35-37


N/F  
CHRISTOPHER & MARY HALE  
D.B. 4616, PG. 375  
D.B. 4488, PG. 638  
P.B. 7, PG. 161  
TAX ID.  
04-35-38

## GENERAL NOTES

1. REMOVE AND DISPOSE OF CROPS, WEEDS, AND OTHER ANNUAL GROWTH.
2. REMOVE AND DISPOSE OF SURFACE DEBRIS SUCH AS RUBBLE, LARGE ROOTS, LARGE CLODS, AND OTHER OBJECT THAT INTERFERE WITH GRASSING OR MAY SLIDE INTO THE CREEK.
3. REMOVE, STOCKPILE, AND RE-INSTALL RIP RAP AS DIRECTED BY FAYETTE COUNTY.
4. FILL HOLES AND DEPRESSIONS. FILL TO TOP OF HEADWALL AND WINGWALLS.
5. PREVENT LIMB, BARK, AND ROOT INJURIES TO TREES, SHRUBS, OR OTHER TYPES OF VEGETATION TO REMAIN.
6. TOPSOIL MAY BE OBTAINED WITHIN THE CONSTRUCTION LIMITS FROM EMBANKMENT AREAS, EXCAVATION AREAS, OR BORROW EXCAVATION PITS AS LONG AS THE TOPSOIL MEETS TO SPECIFICATIONS.
7. FURNISH AND APPLY WATER TO PROMOTE SATISFACTORY GROWTH.

GRAPHIC SCALE



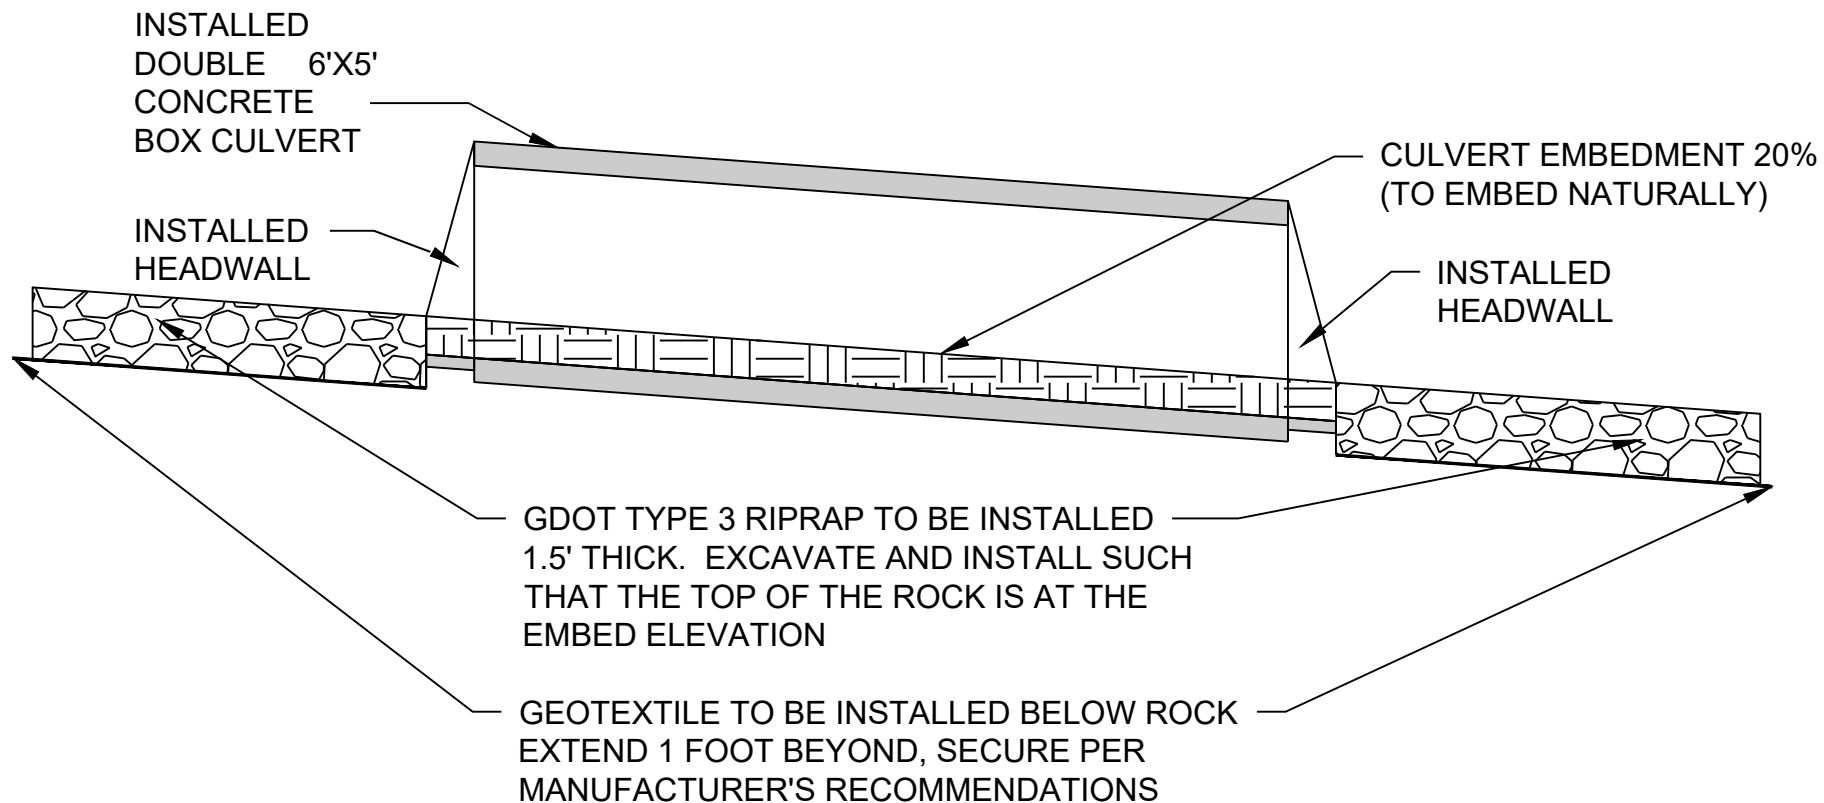

- REMOVE INSTALLED RIPRAP FROM THE BOTTOM OF THE CHANNEL AND ONE FOOT UP THE EXISTING SIDESLOPES. STOCKPILE FOR REUSE.
- INSTALL GEOTEXTILE FABRIC IN CHANNEL AND SECURE AS INDICATED BY MANUFACTURER'S RECOMMENDATIONS.
- INSTALL TYPE 3 RIPRAP IN CHANNEL BOTTOM AND SLOPES.

SHEET TITLE:  
CULVERT STABILIZATION DETAIL

PROJECT NAME:  
**104 BROOM BLVD. STREAMBANK STABILIZATION**  
FAYETTE COUNTY, GA

DATE: 1/13/2023