

# Concept Floor Plans


## 3<sup>rd</sup> Floor

### Superior Courts

- 3 Std Courtrooms
- 1 Large Courtroom
- 1 Flex Courtroom
- Judges Chambers (6)
- Mediation Suites

### District Attorney

### Public Defender

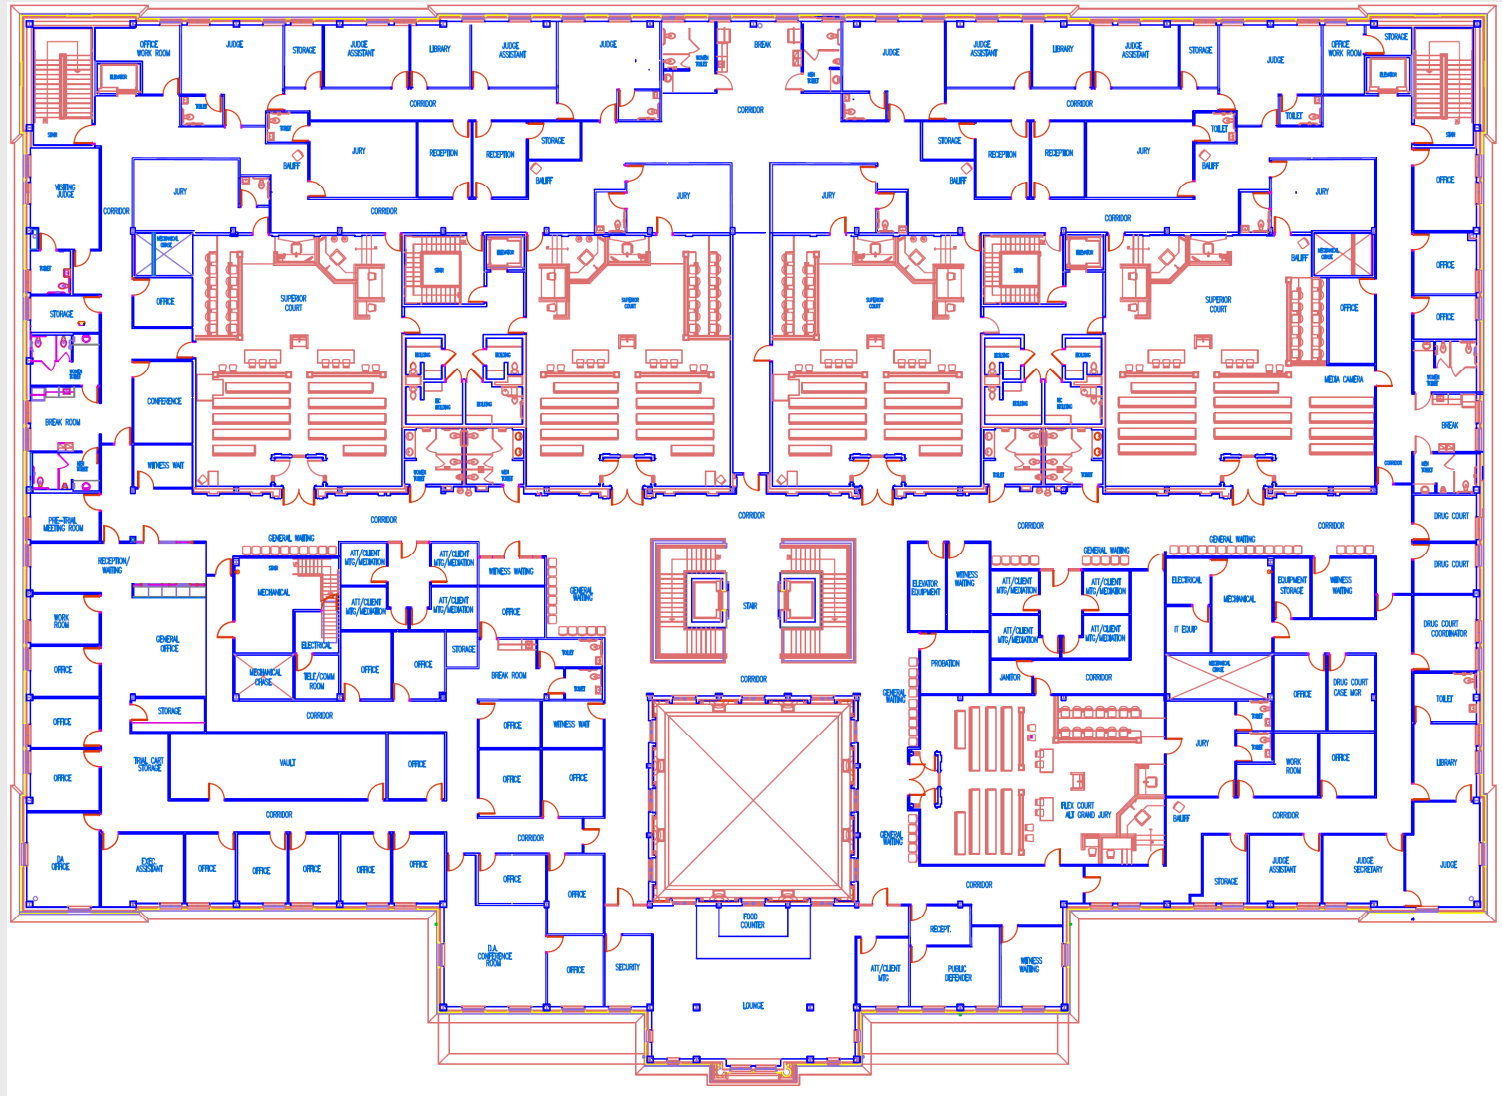

# Concept Floor Plans

## 2nd Floor

### State Court

- 2 Std Courtrooms
- 1 Flex Courtroom
- Judges Chambers (3)
- Accountability Court
- Probation Offices
- Attorney-Client Mtg


### Solicitor General

### Juvenile Court

- 1 Courtroom (Modified)
- Juvenile Holding
- Judges Chambers (2)

### Jury Assembly

### Grand Jury

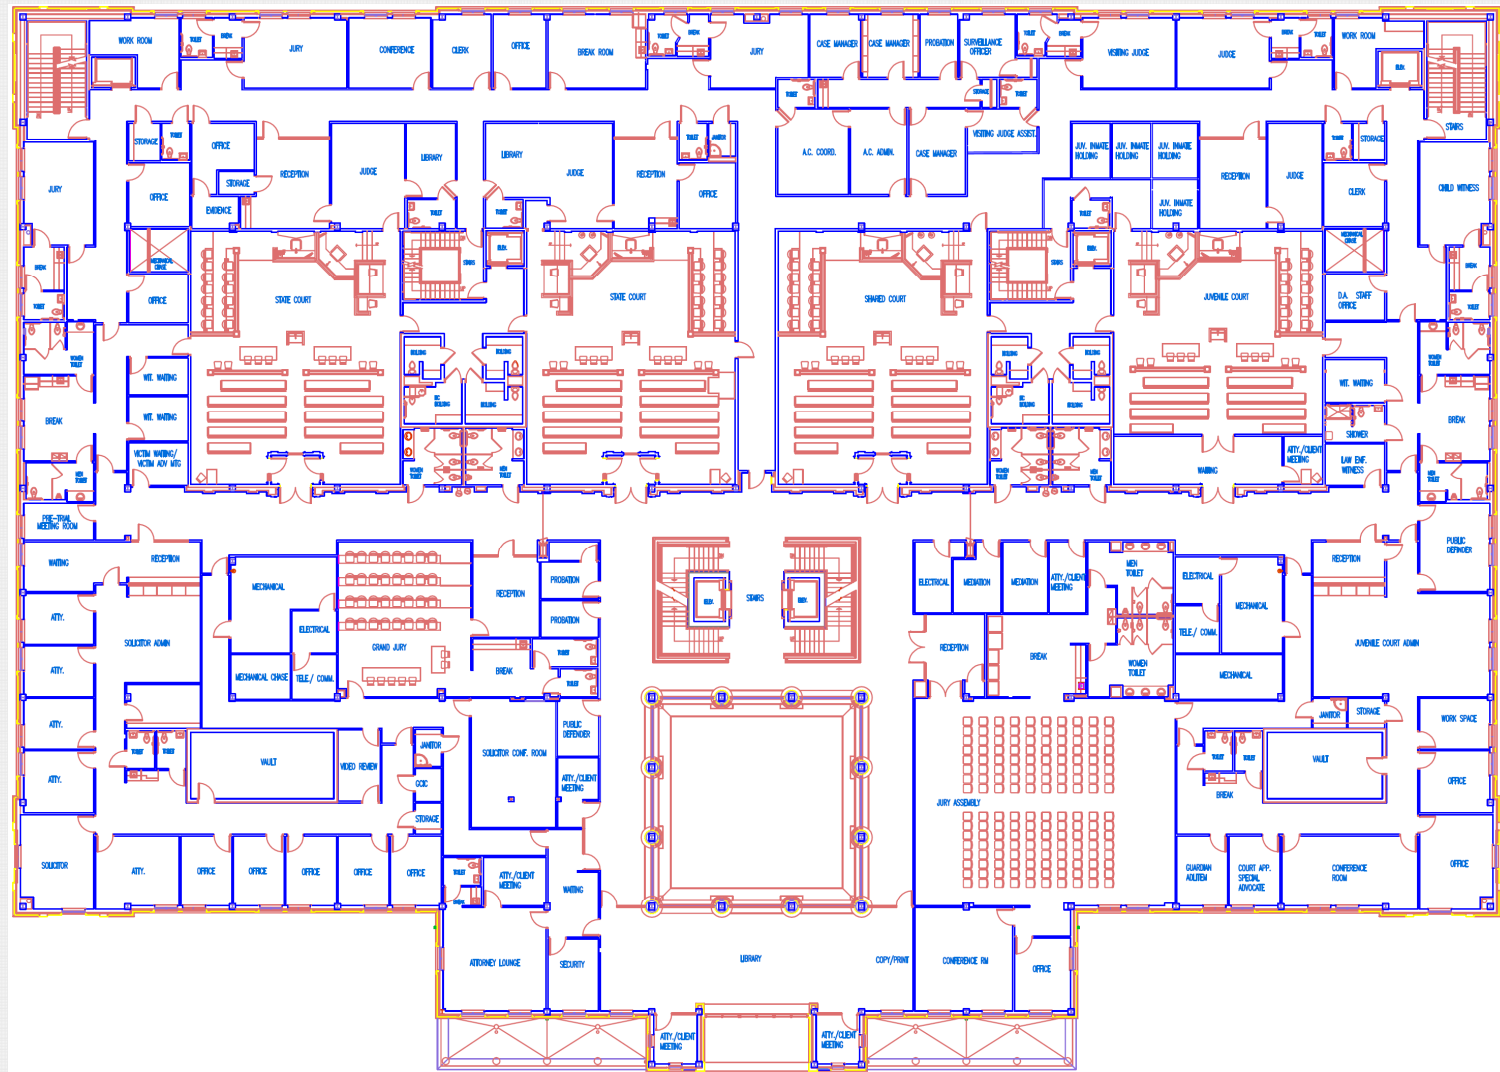

# Concept Floor Plans

## 1st Floor

### Magistrate Court

- 1 Std Courtroom
- 1 Flex Courtroom
- Judges Chambers (4)
- Mediation Suite
- Constables Office

### Probate Court

- Existing Hearing Room
- Use of Flex Courtroom
- Expanded Reception
- Expanded Vault Space

### Clerk of Court Court Services

